



Planning Pack Map

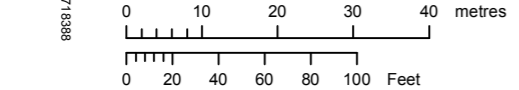

OUTPUT SCALE: 1:1,000

CAPTURE RESOLUTION:
The map objects are only accurate to the resolution at which they were captured. Output scale is not indicative of data capture scale. Further information is available at: <http://www.osi.ie>; search 'Capture Resolution'

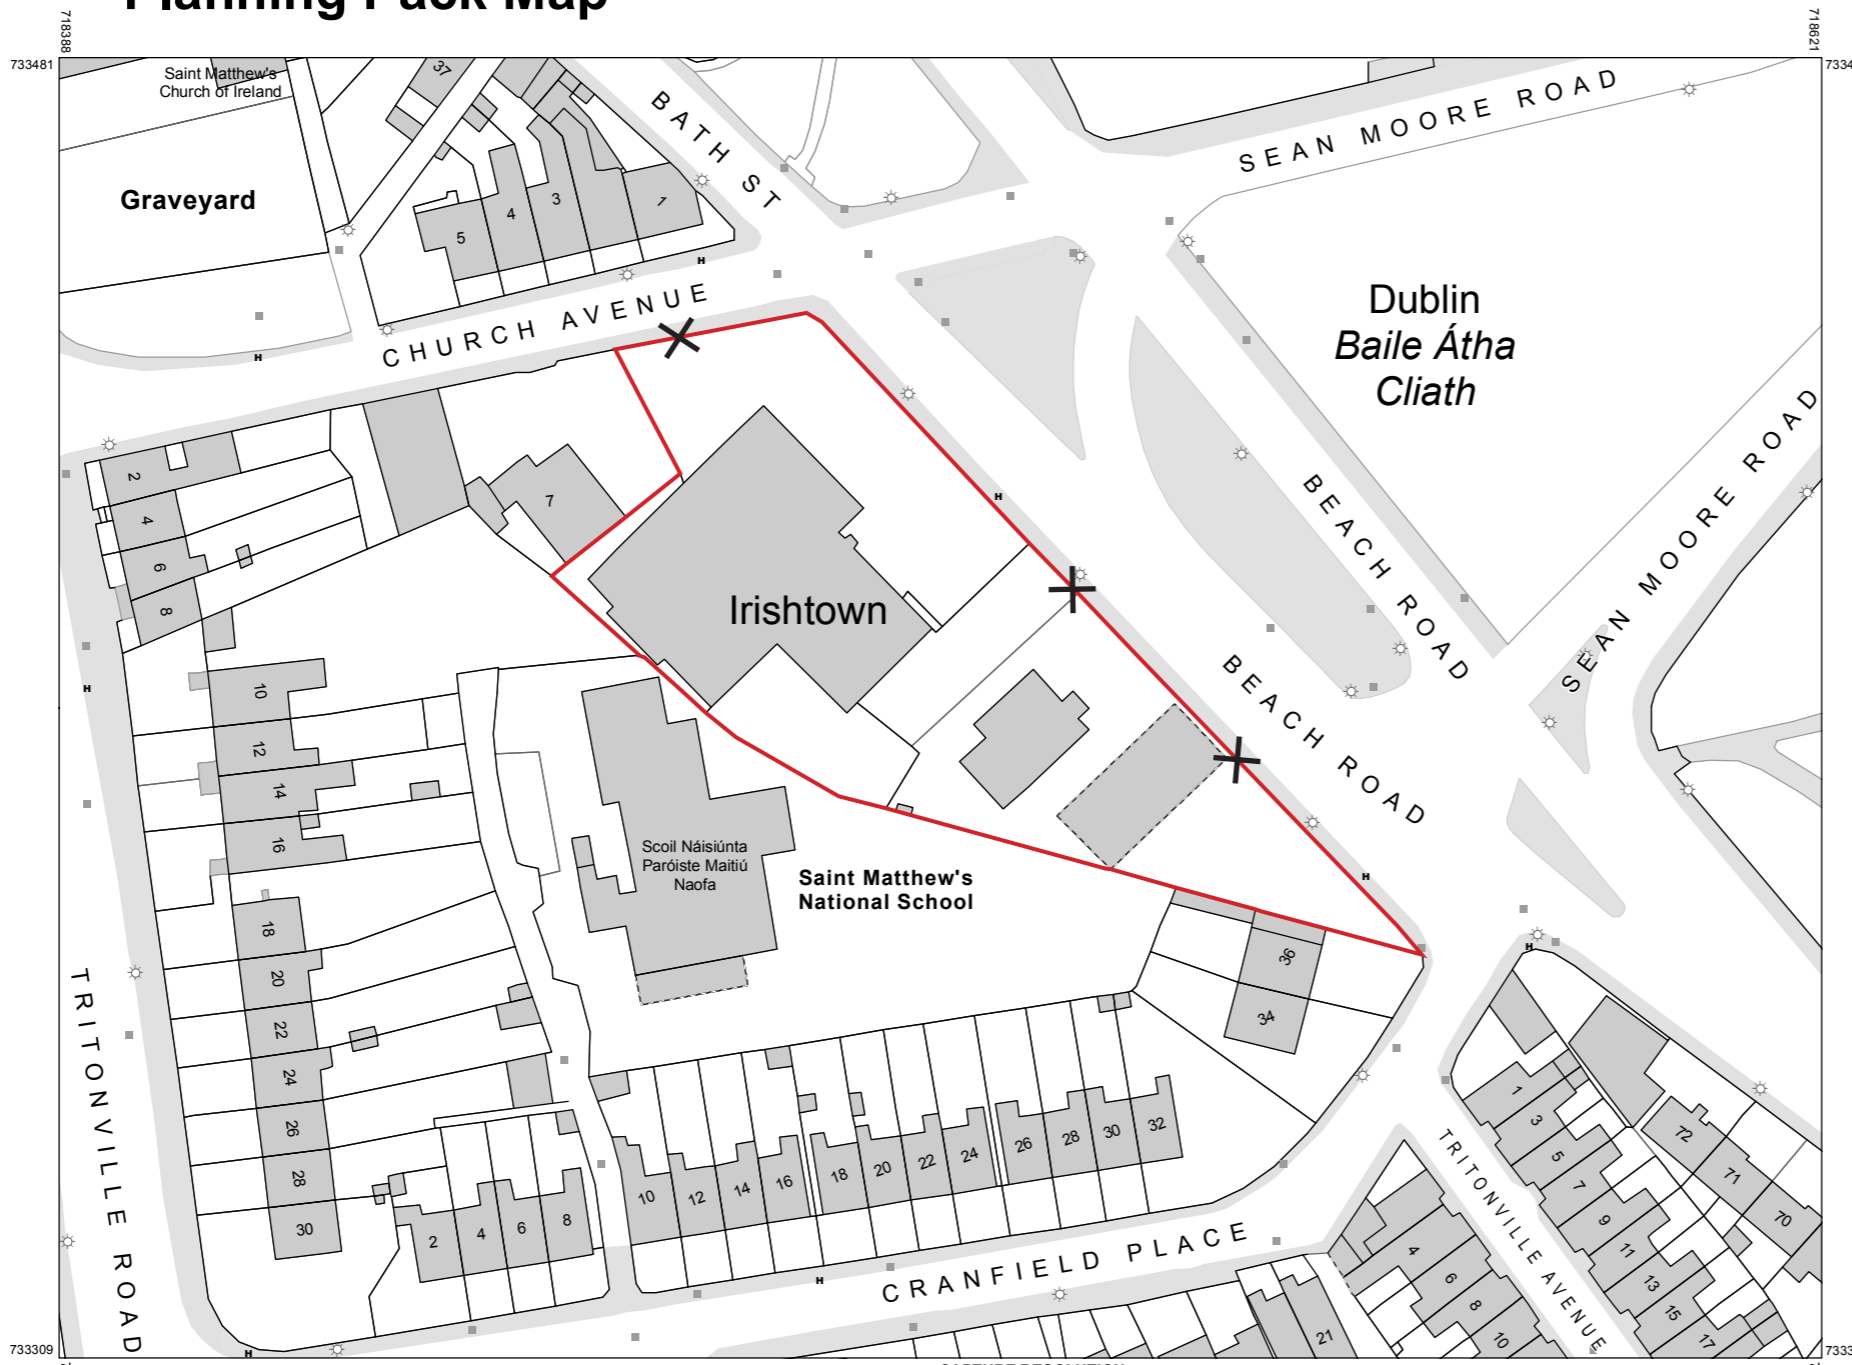

CENTRE COORDINATES:
ITM 718505,733395

PUBLISHED: 12/05/2021 **ORDER NO.:** 50192117_1

MAP SERIES: 1:1,000 **MAP SHEETS:** 3264-14

COMPILED AND PUBLISHED BY:
Ordnance Survey Ireland, Phoenix Park, Dublin 8, Ireland.

Unauthorised reproduction infringes Ordnance Survey Ireland and Government of Ireland copyright.

All rights reserved. No part of this publication may be copied, reproduced or transmitted in any form or by any means without the prior written permission of the copyright owners.

The representation on this map of a road, track or footpath is not evidence of the existence of a right of way.

Ordnance Survey maps never show legal property boundaries, nor do they show ownership of physical features.

© Suirbhéireacht Ordánais Éireann, 2021
© Ordnance Survey Ireland, 2021
www.osi.ie/copyright

LEGEND:
<http://www.osi.ie>;
search 'Large Scale Legend'

- Position of Site Notice (3 No.)
- Site Boundary

OSI Licence Number /Order No.: 50192117_1

- GENERAL NOTES
1. COPYRIGHT RESERVED
 2. DO NOT SCALE DRAWING. USE FIGURED DIMENSIONS ONLY.
 3. ALL DISCREPANCIES TO BE REPORTED TO ARCHITECT.
 4. THE CONTRACTOR IS RESPONSIBLE FOR CHECKING ALL LEVELS AND DIMENSIONS.
 5. ALL STRUCTURE TO BE TO STRUCTURAL ENGINEERS DETAILS.
 6. ALL MECH & ELEC SERVICES TO SERVICES ENGINEERS DETAILS.
 7. ALL PROPRIETARY ITEMS TO BE INSTALLED IN ACCORDANCE WITH MANUFACTURERS INSTRUCTIONS.
 8. CONTRACTOR IS RESPONSIBLE FOR THE COORDINATION OF STRUCTURE FINISHES AND SERVICES.

REV	DATE	DESCRIPTION	BY

JOHN FLEMING ARCHITECTS
THE TREE HOUSE, 17 RICHVIEW OFFICE PARK, DUBLIN 14
T: (01) 6689888 E: info@jfa.ie W: www.jfa.ie

CLIENT
Maxol Property Limited

PROJECT
Beach Road Apartments
Maxol Petrol Filling Station & former Michael Grant Motors, Beach Road, D4

DRAWING
Ordnance Survey - Site Location Map

SCALE 1:1000@A3 JOB NO. 1738
DRAWN BY IC
DATE May 2021
DRAWING NUMBER P-OS-000 REVISION

DRAWING LOCATION
c:\users\juser\desktop\jpos - working from home\1738\doc\23_os map

DRAWING STATUS
PLANNING